




**4th FLOOR TH1**

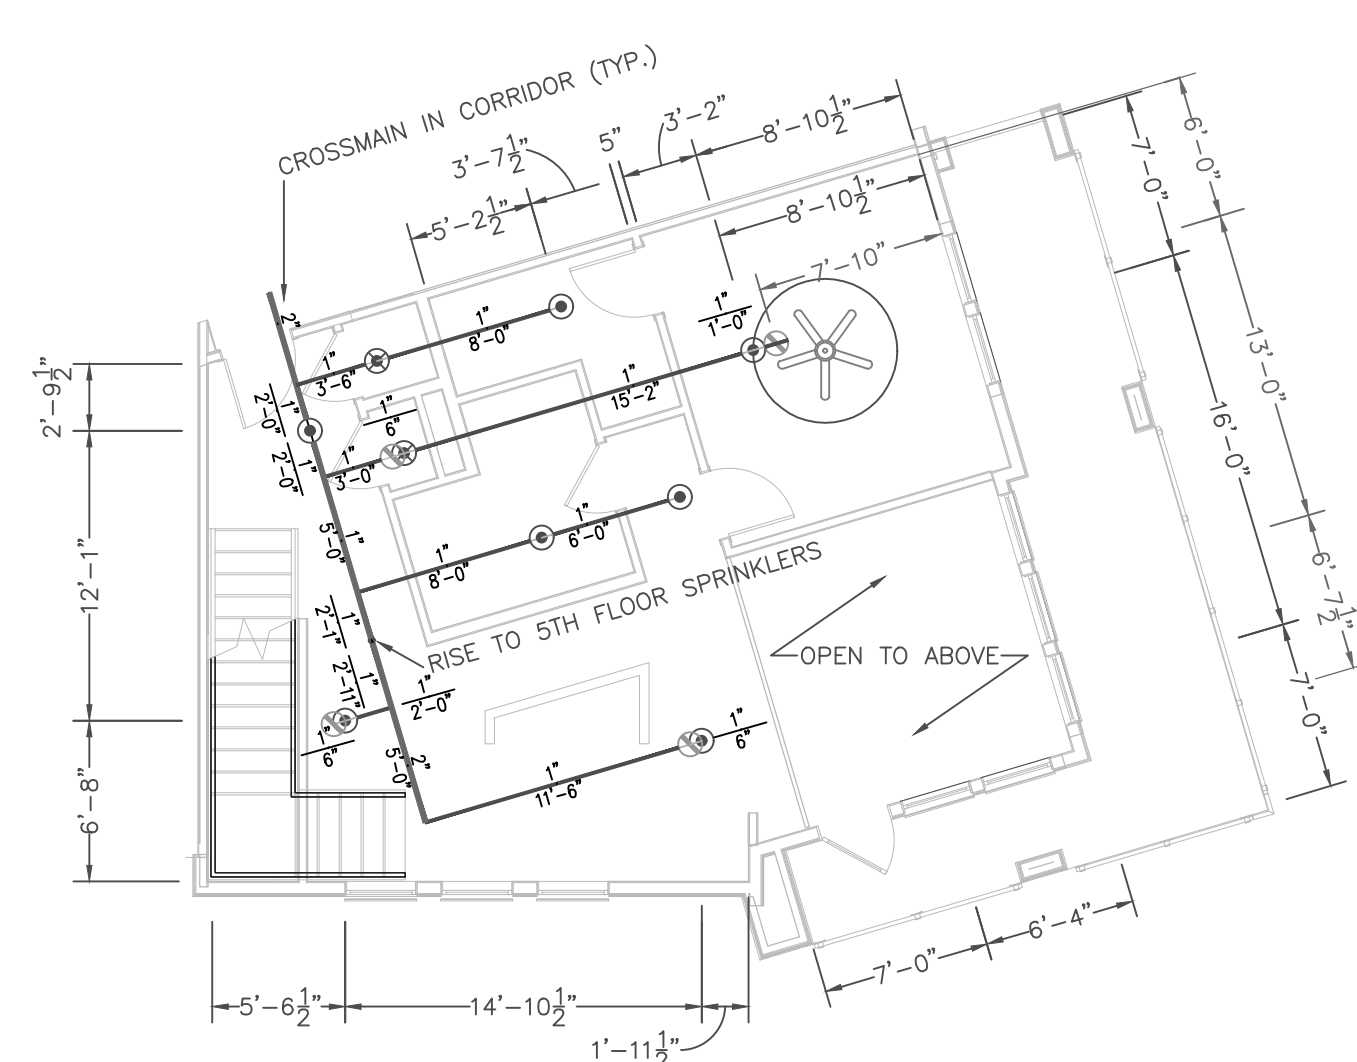


**4th FLOOR TH2**

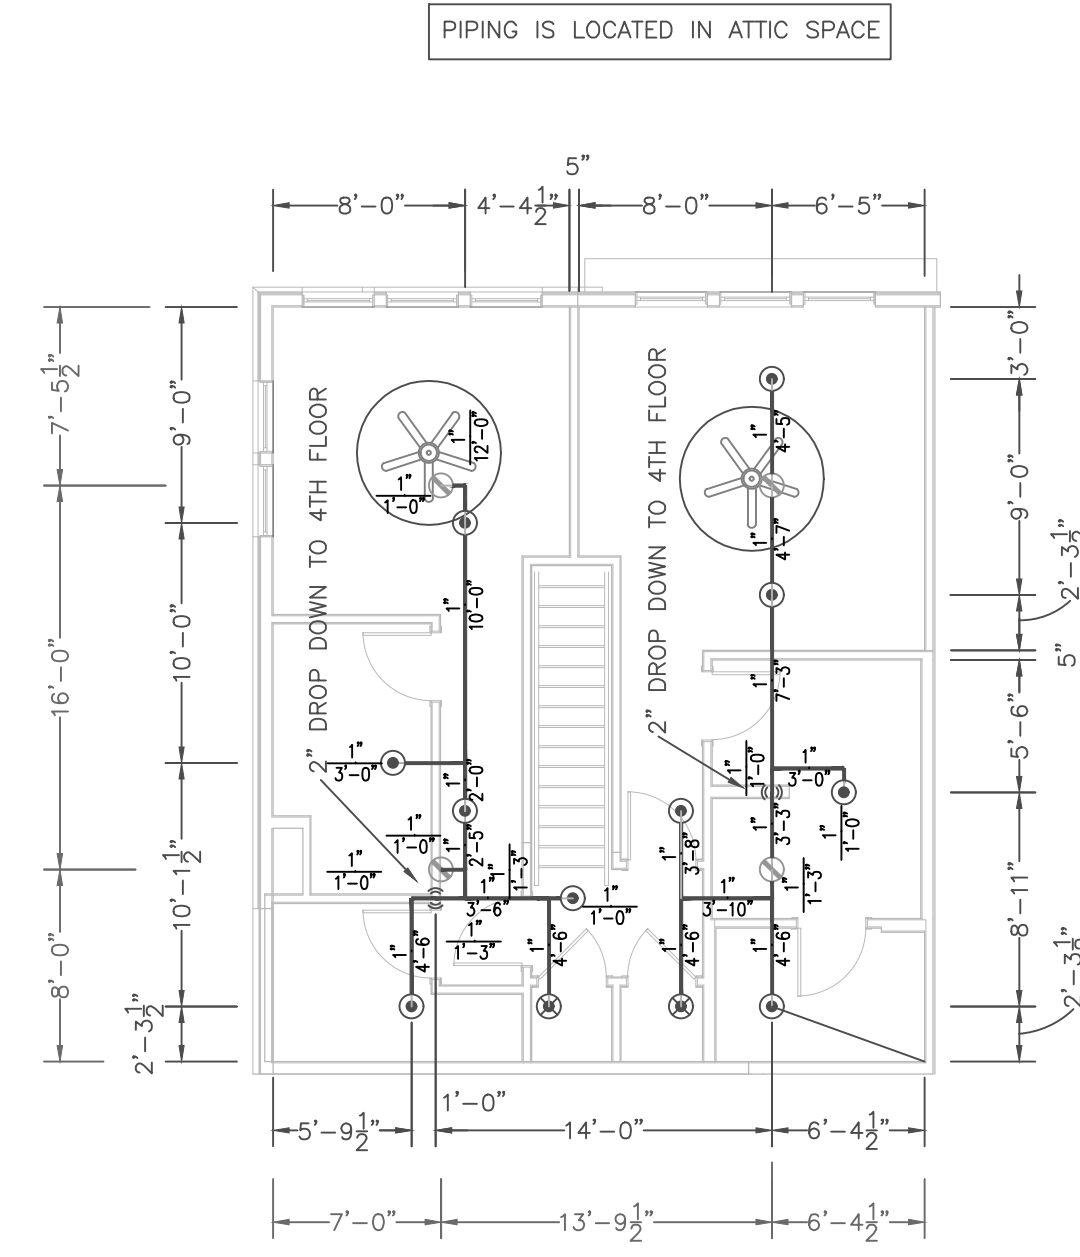


**5th FLOOR TH1**

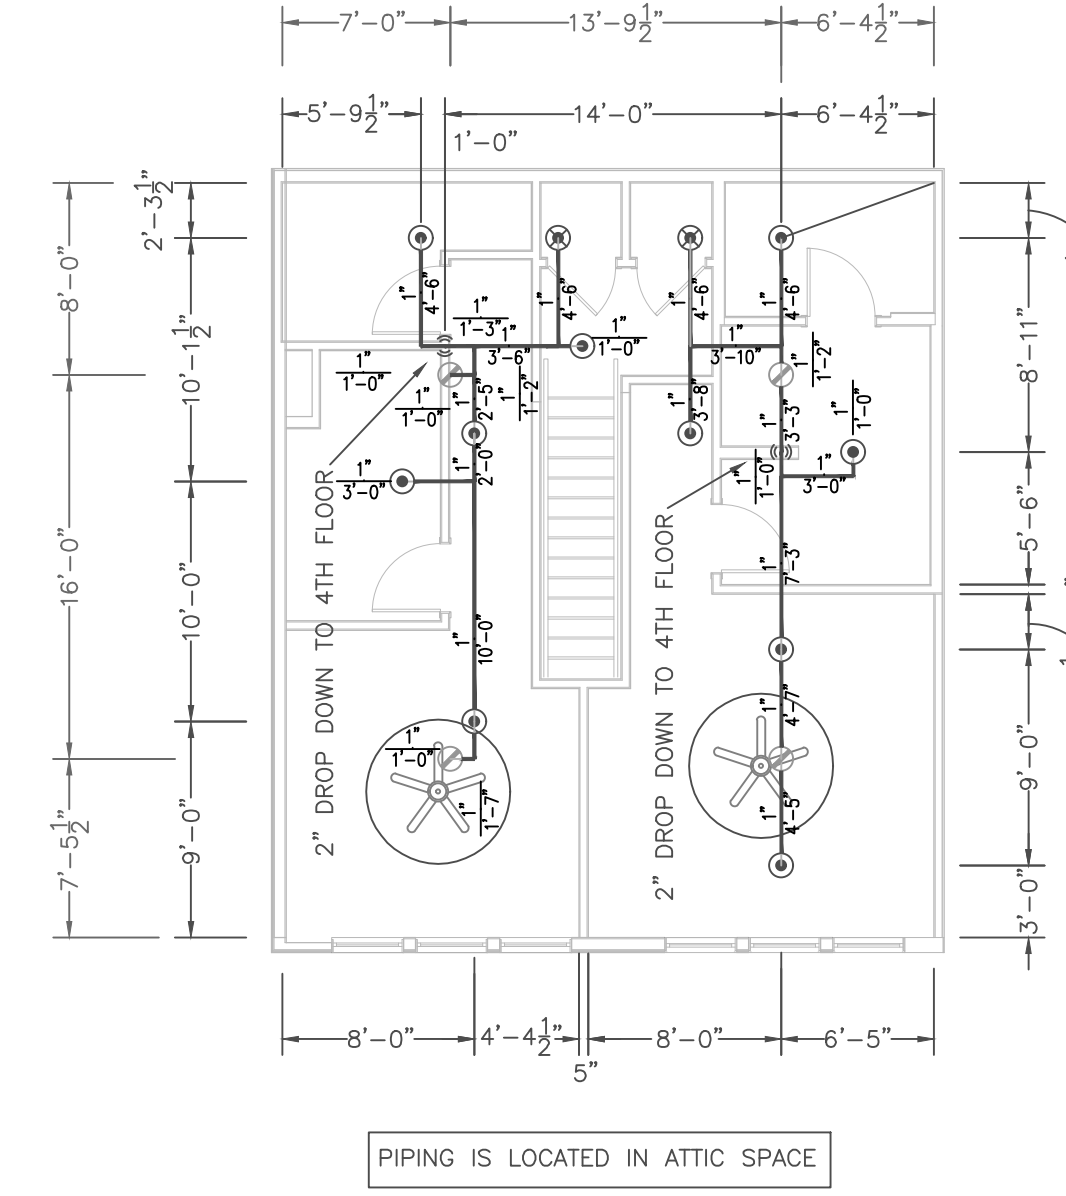


**5th FLOOR TH1A**

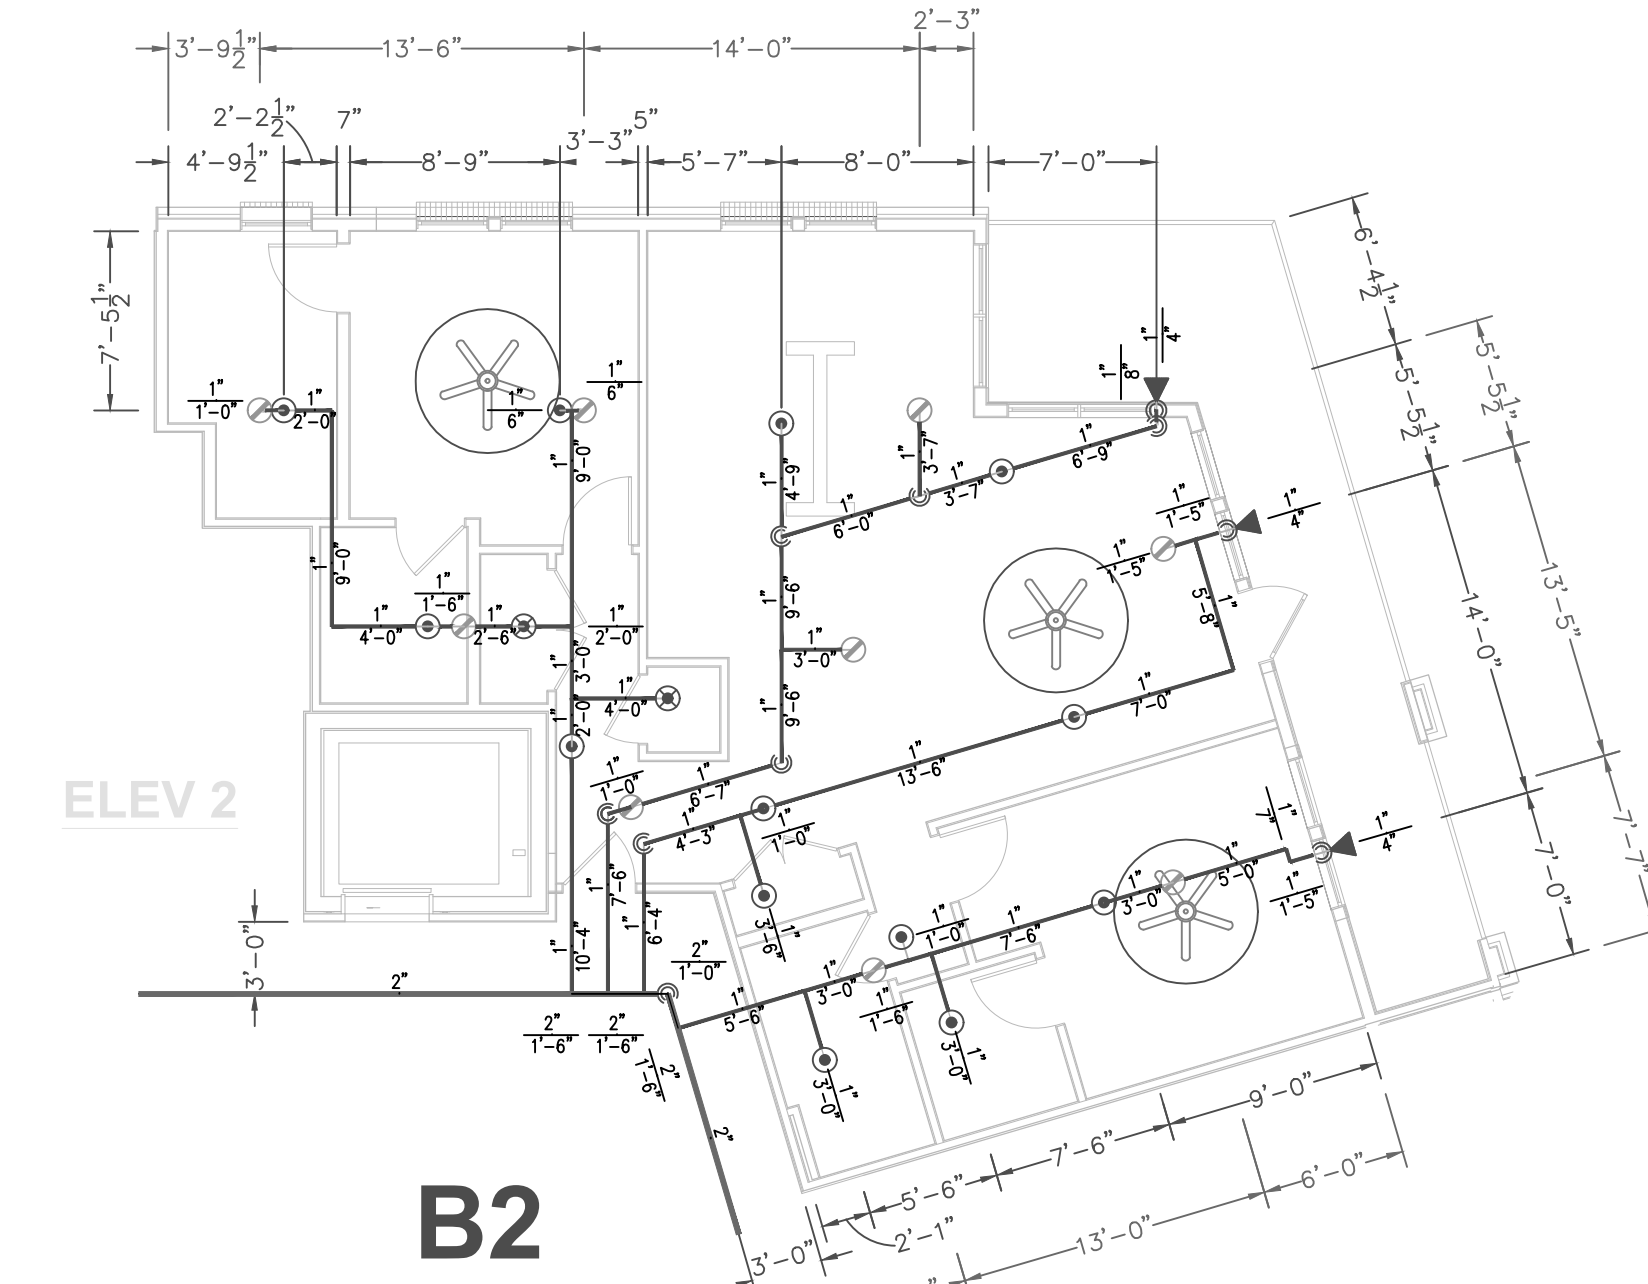


**B2**

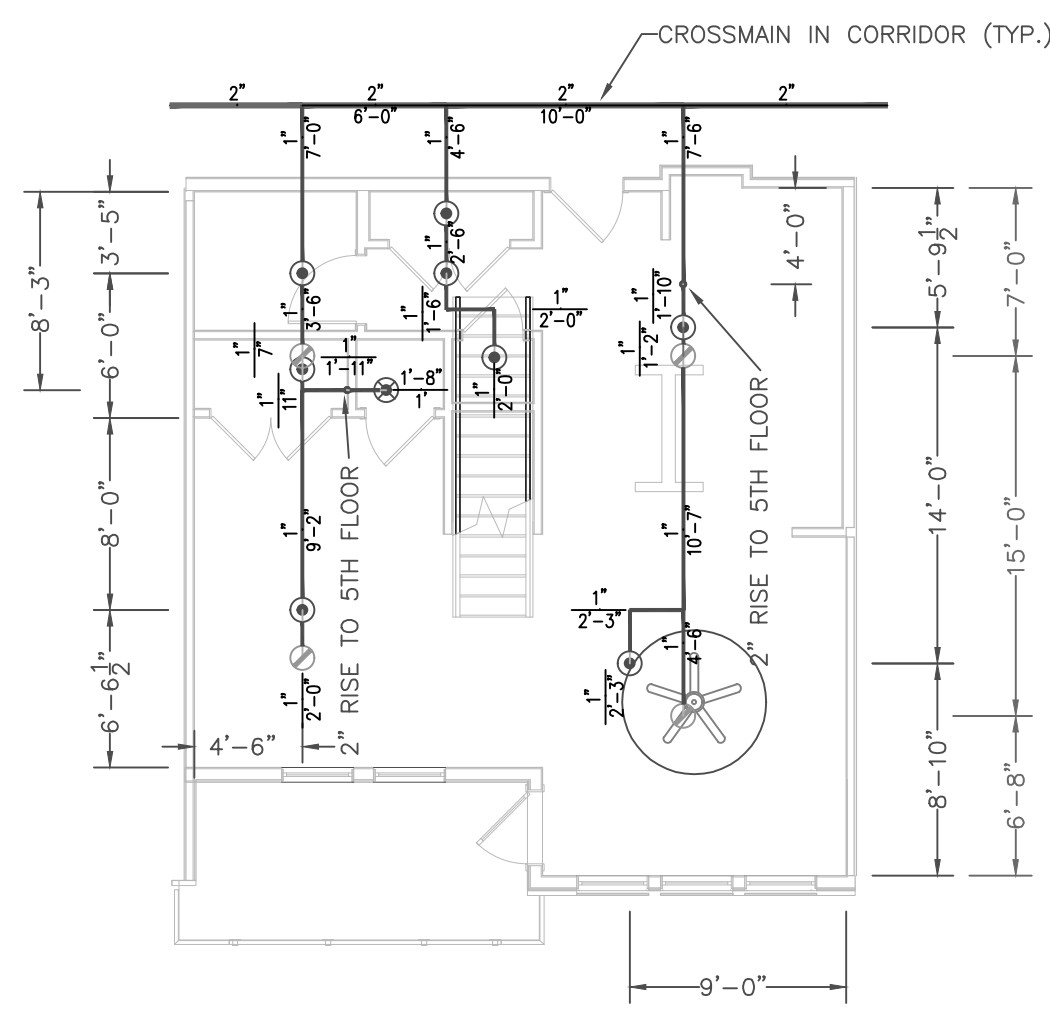


**4th FLOOR TH1A**

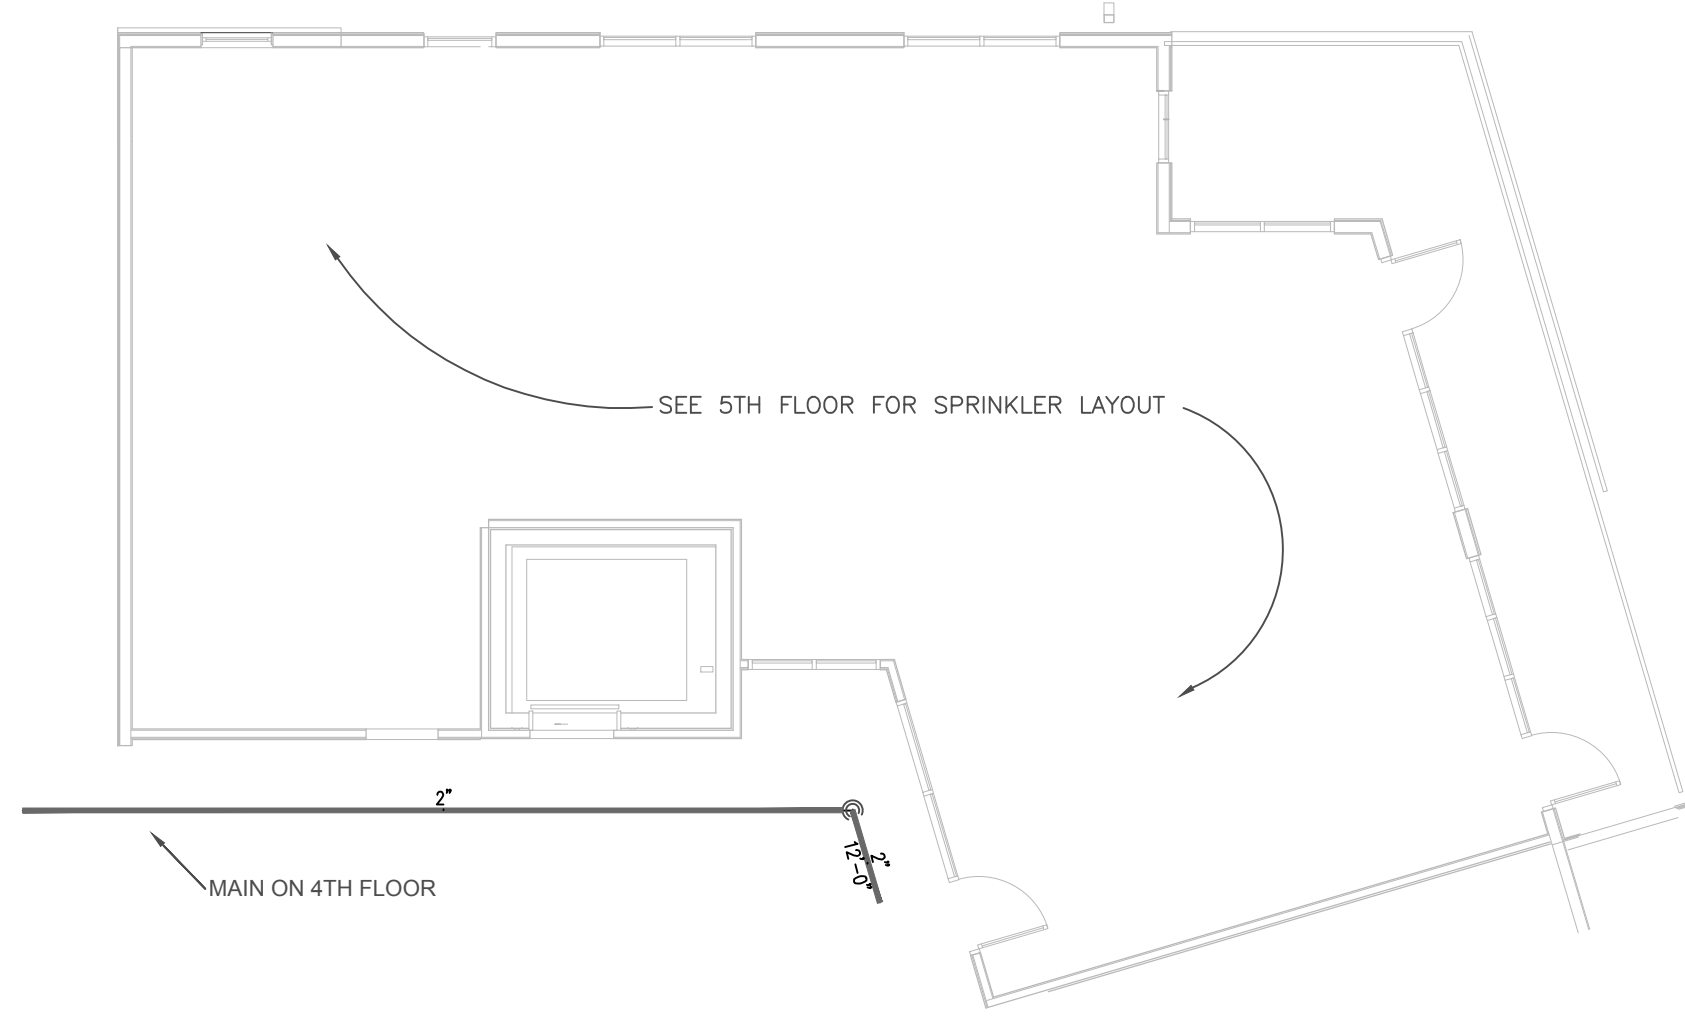


**4th FLOOR CLUBHOUSE**

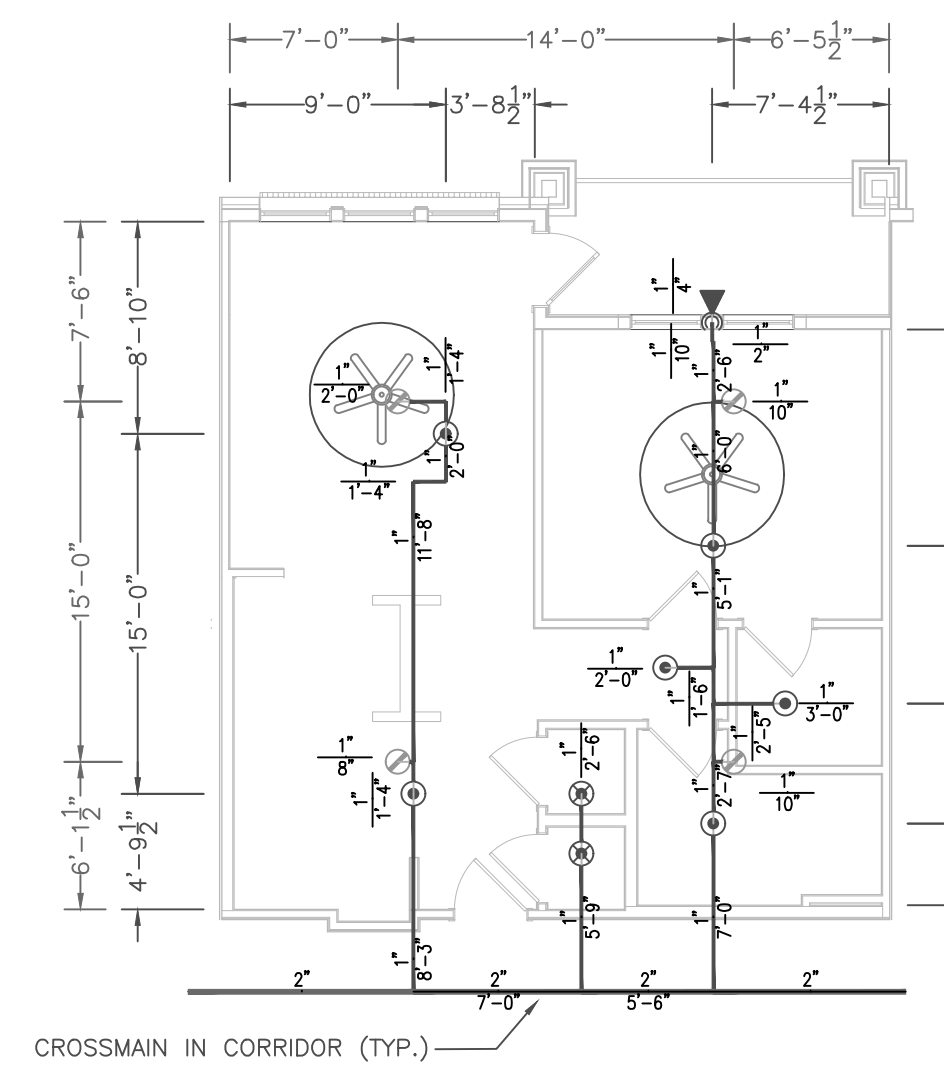

**A2**

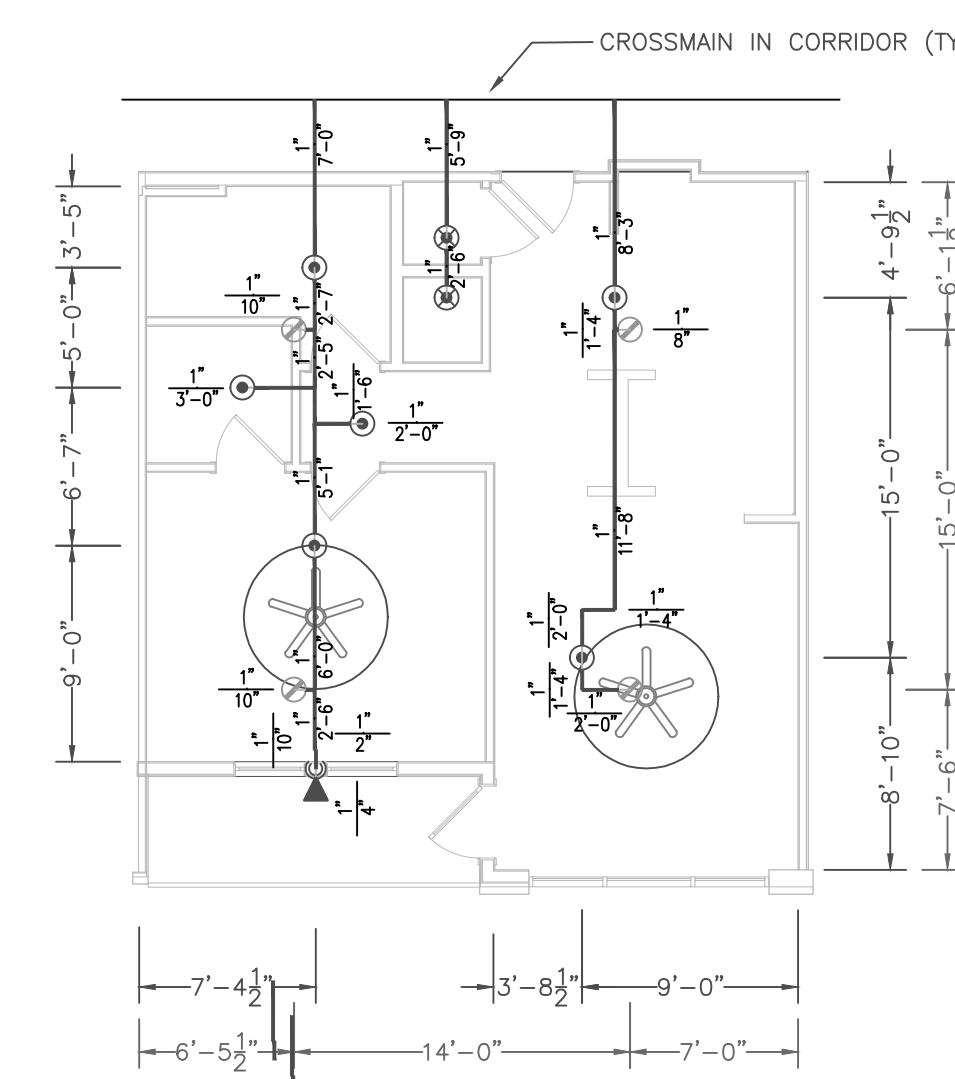


**A2A**

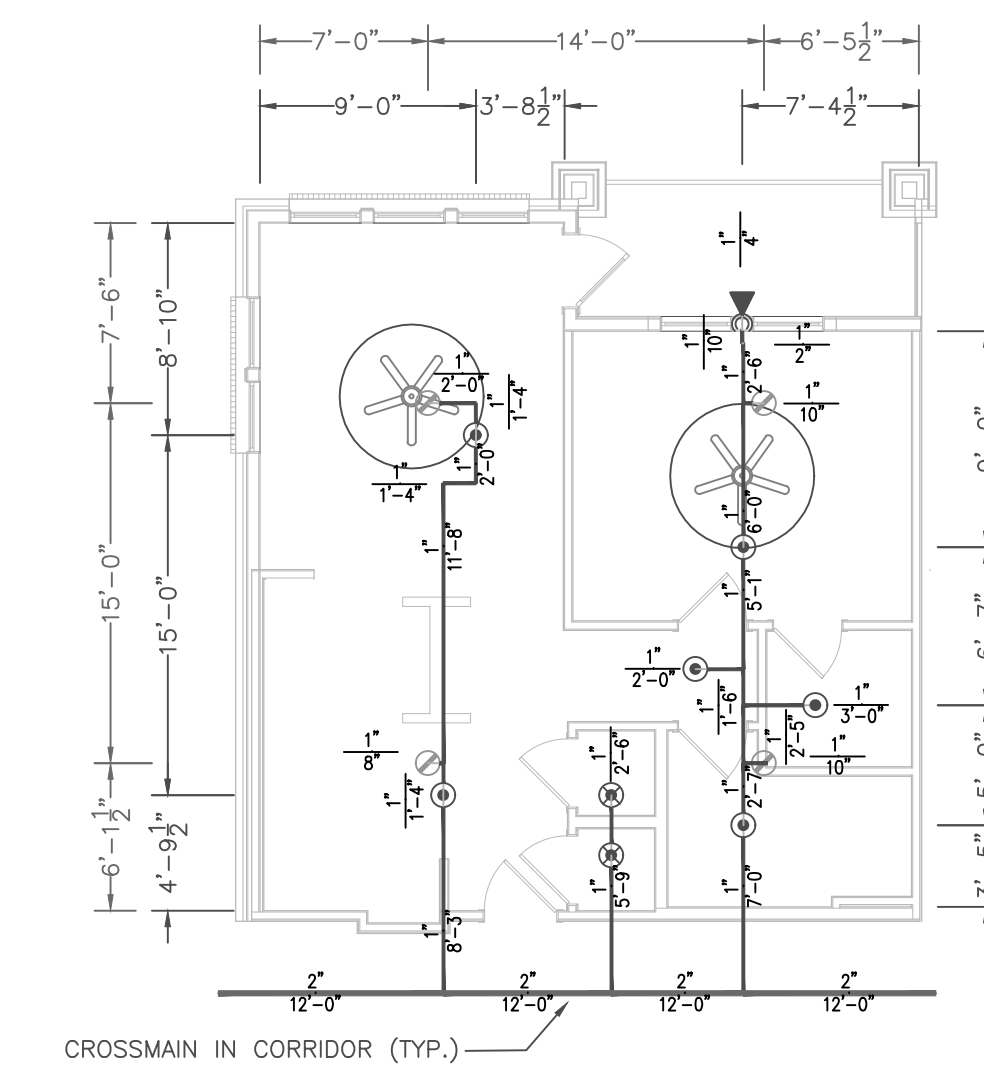


**A2B**


**A2 / A2A / A2B / A2C / A2D / A2E / A2F / A2G / A2H**  
**1ST FLOOR / 2ND FLOOR / 3RD FLOOR**

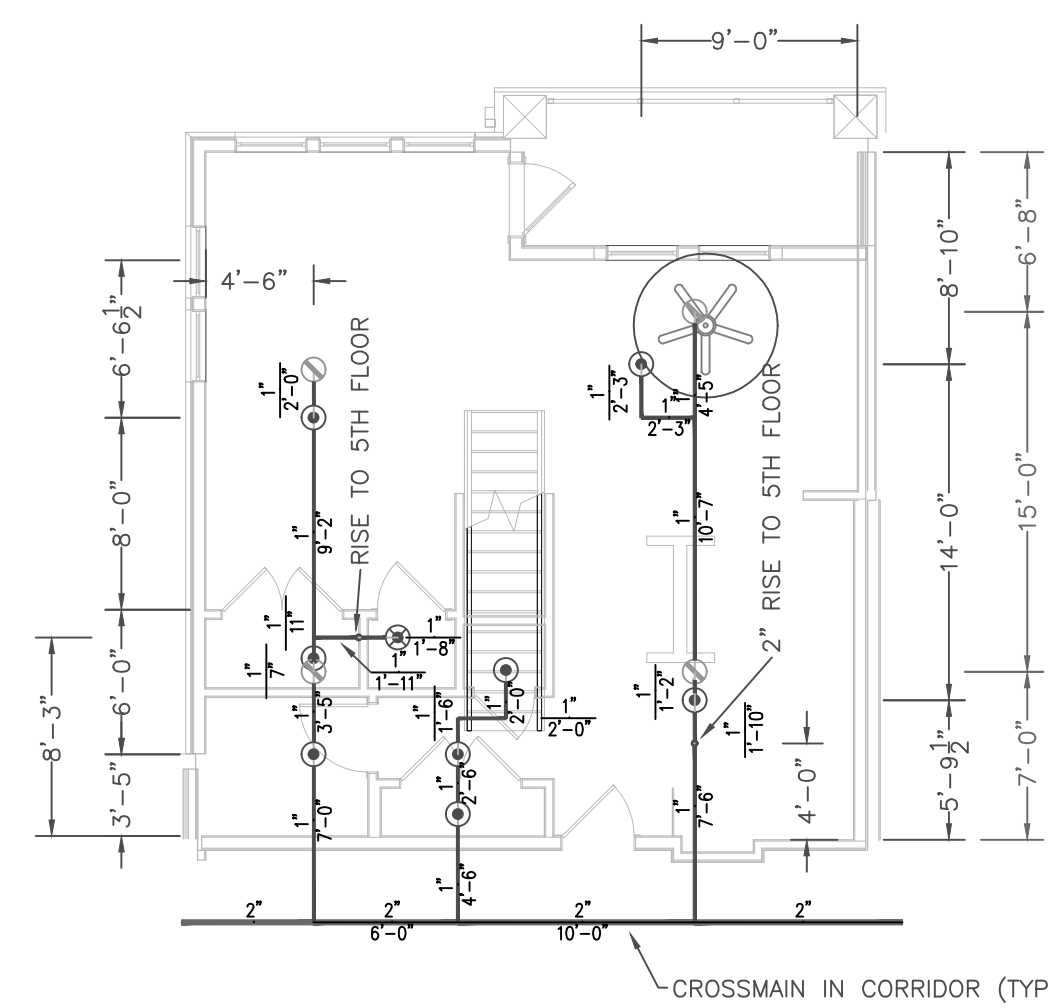


**4th FLOOR TH1B**

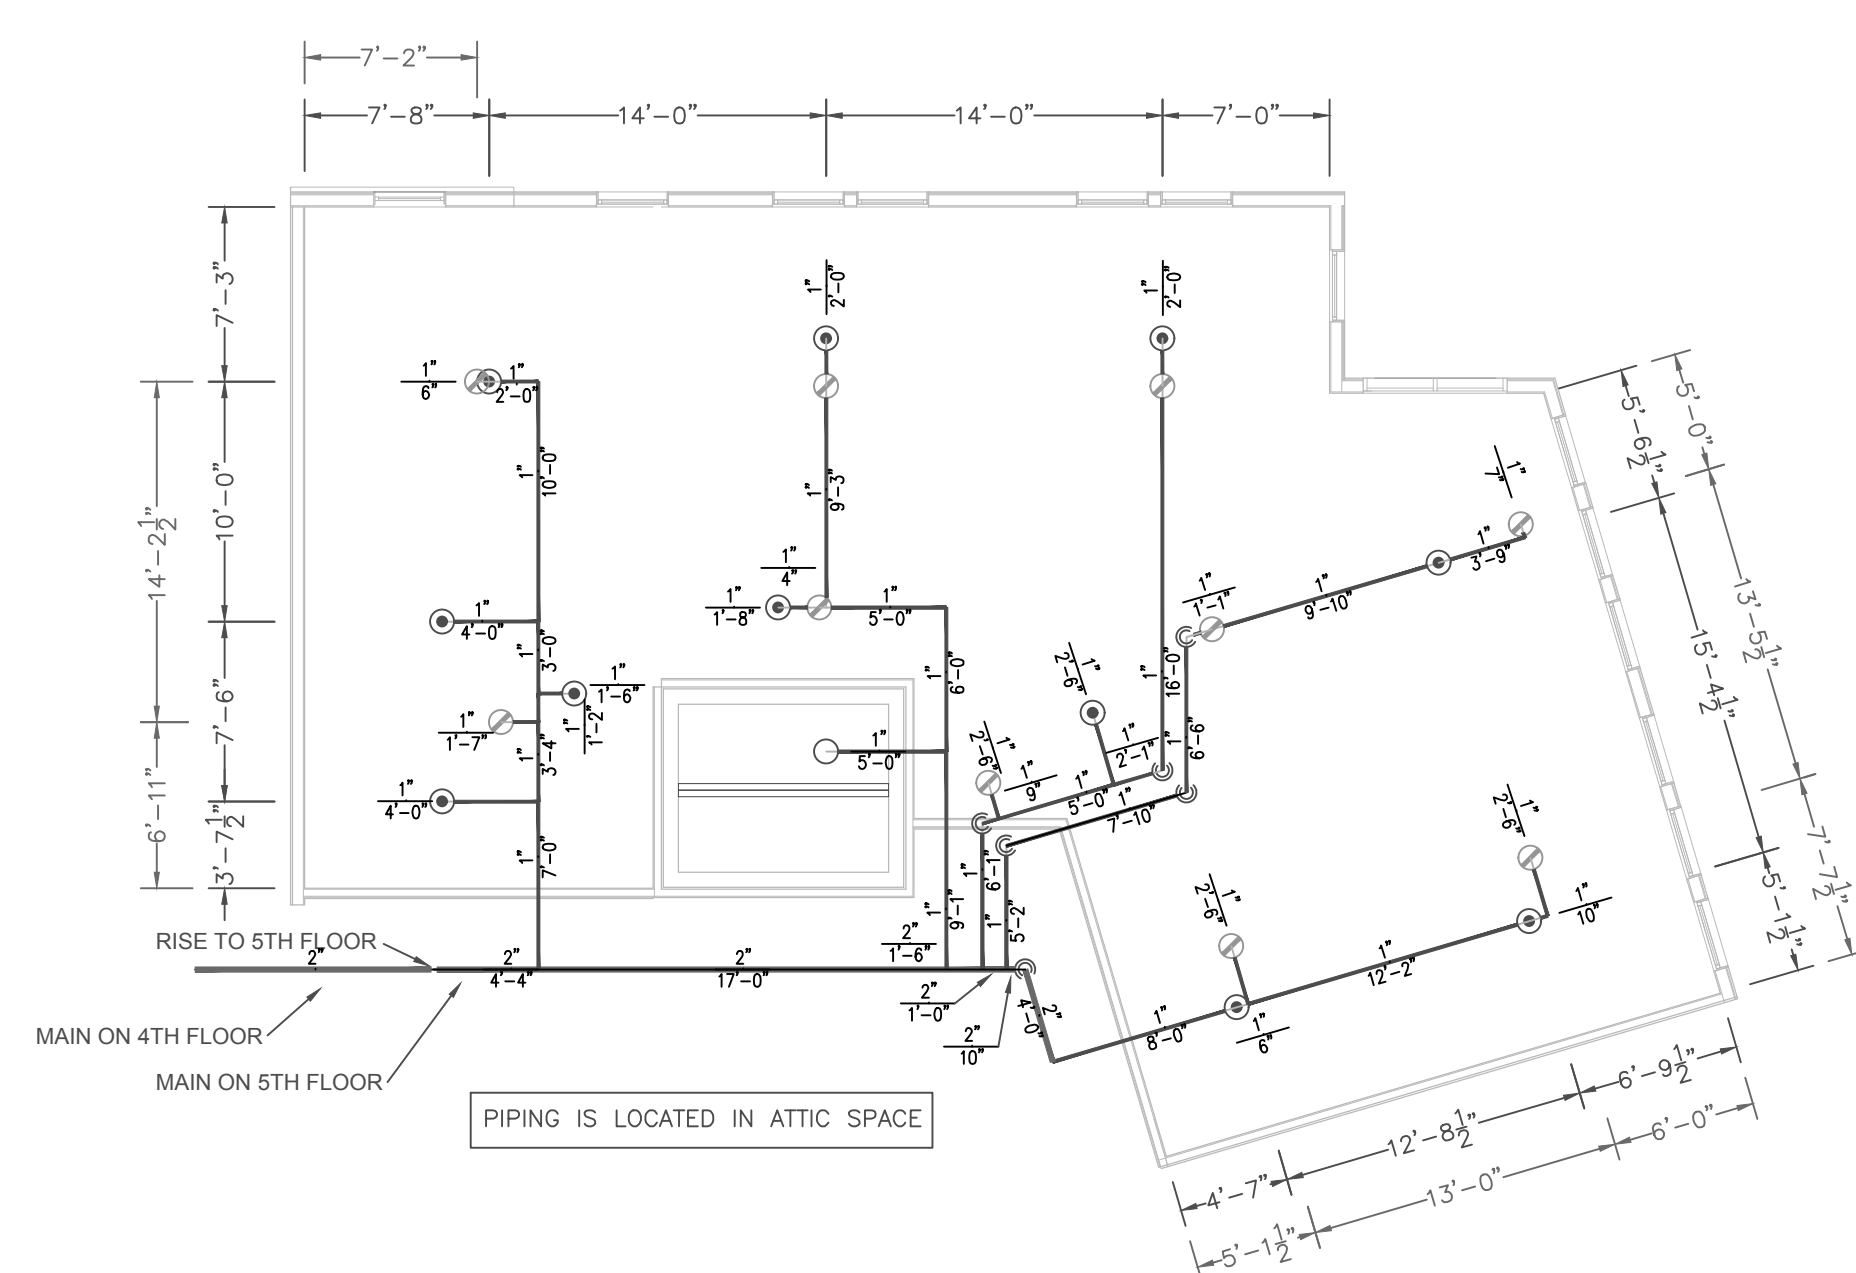

**5th FLOOR CLUBHOUSE**

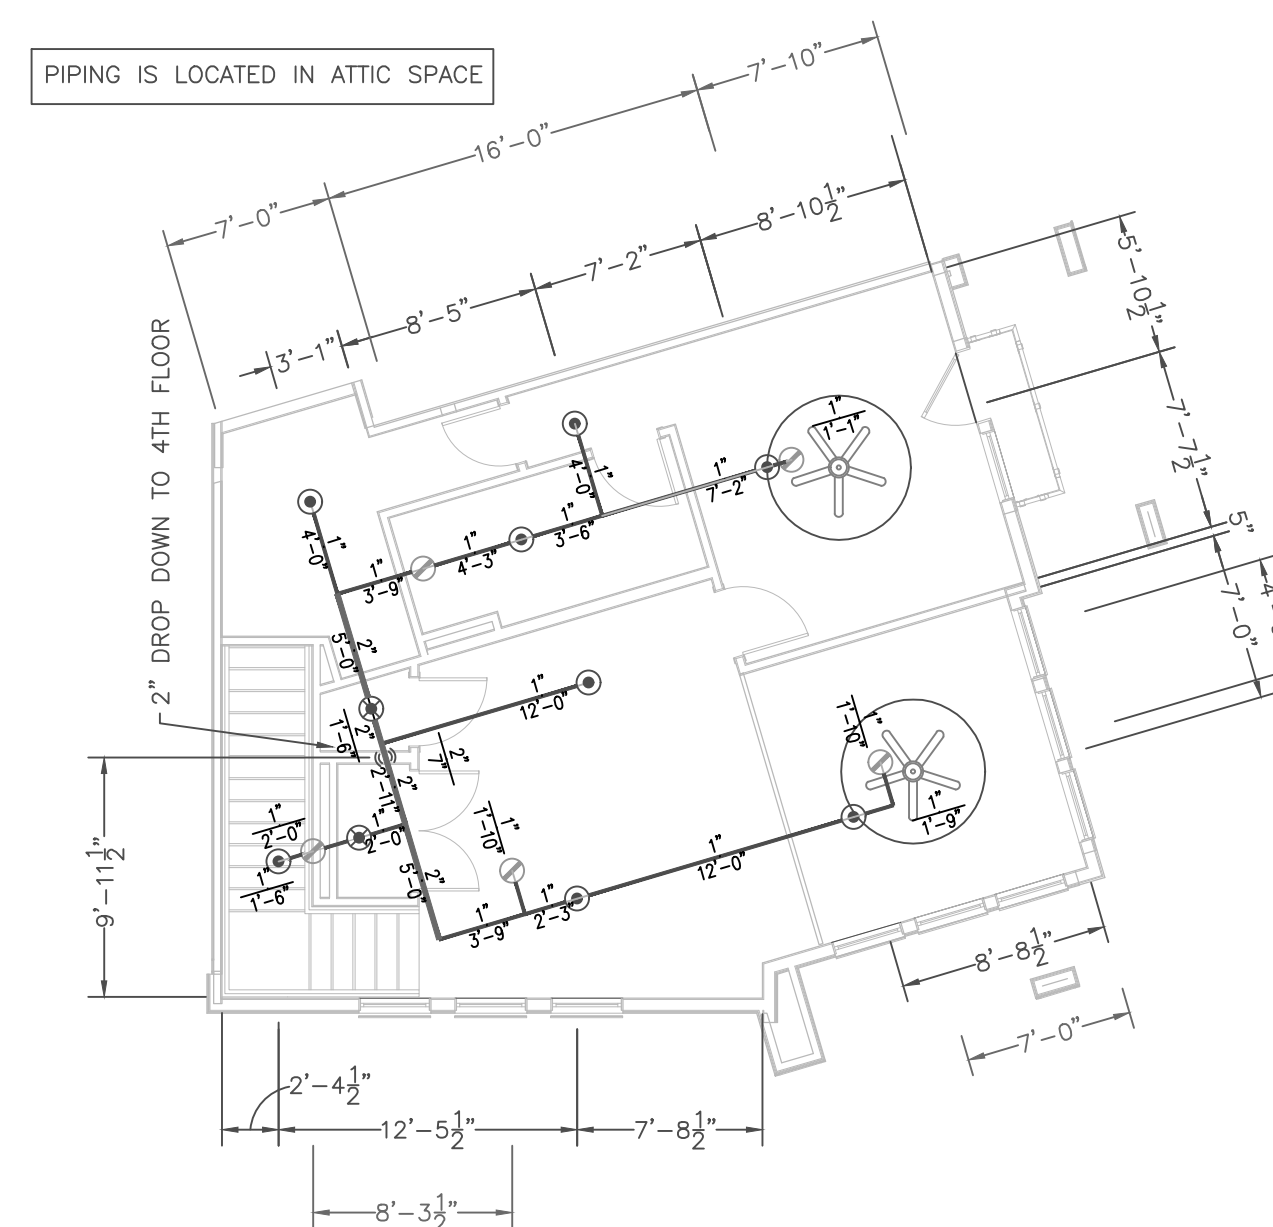

**5th FLOOR TH2**

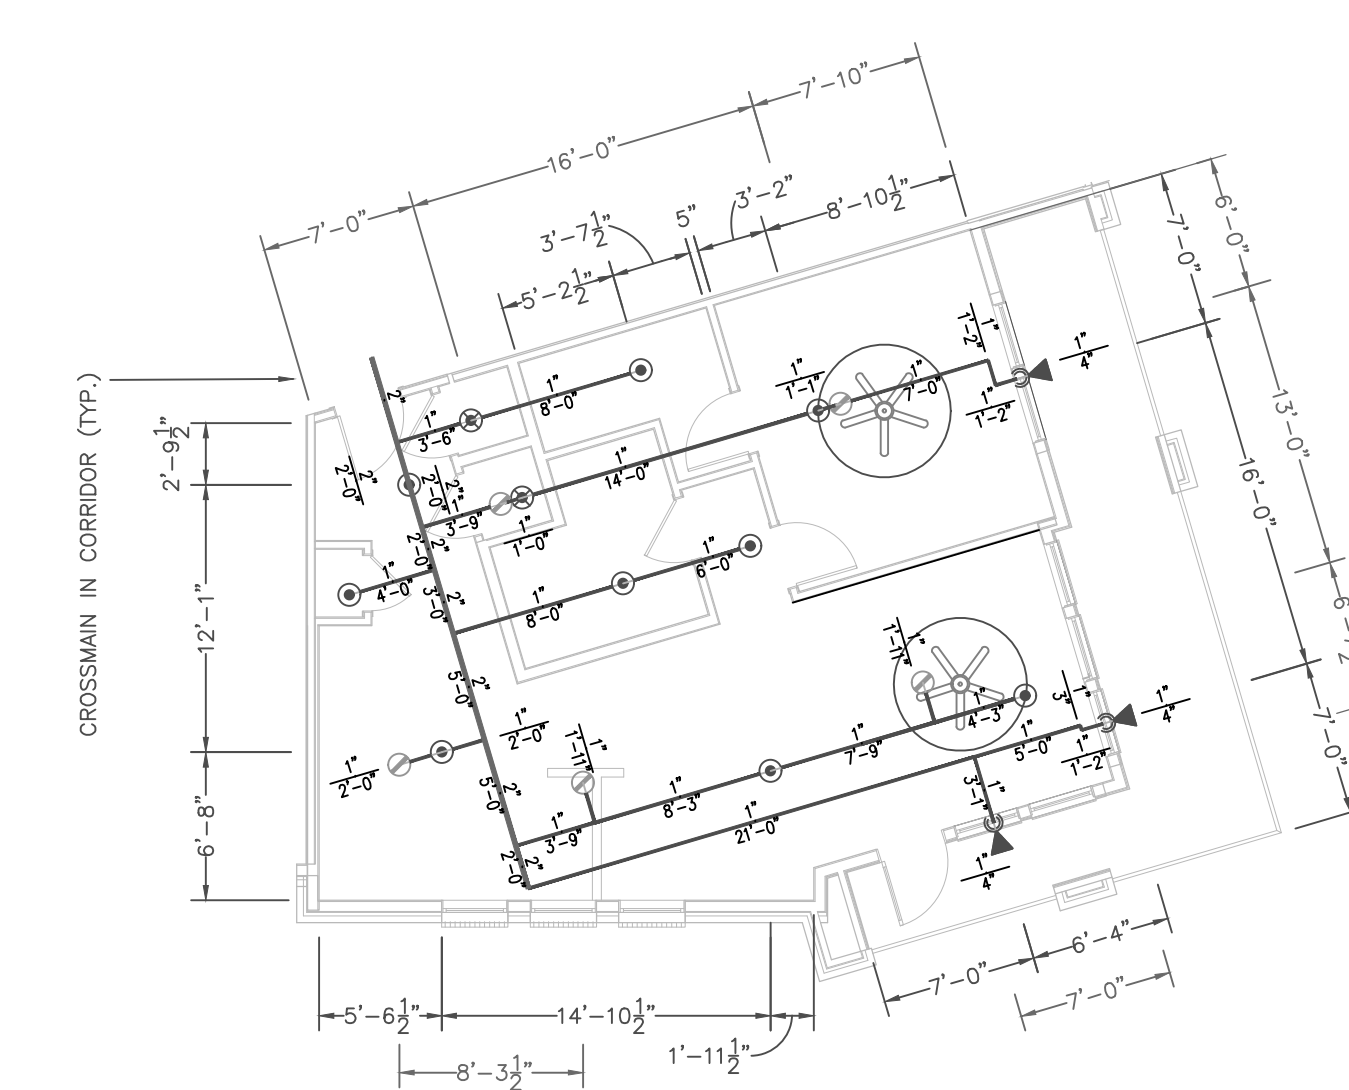

**A4**

NICET Level IV Automatic Sprinkler  
 System Layout Certification #79357  
 Richard P. Kossler

Riverside Jacksonville @ Bishopgate  
 Jacksonville, Florida

2000 BUILDING - RESIDENTIAL UNIT PLANS

2220 COUNTY RD. 210 WEST  
 SUITE NO. 108-139  
 JACKSONVILLE, FLORIDA 32259  
 TEL: 904-552-9227

NO.	DATE	BY	REVISIONS & APPROVALS
	8/27/16		DESCRIPTION

SYMBOL	QUANTITY	DESCRIPTION

SCALE: 1/8" = 1'-0"  
 JOB NUMBER: 690  
 DATE: 8/1/2018